
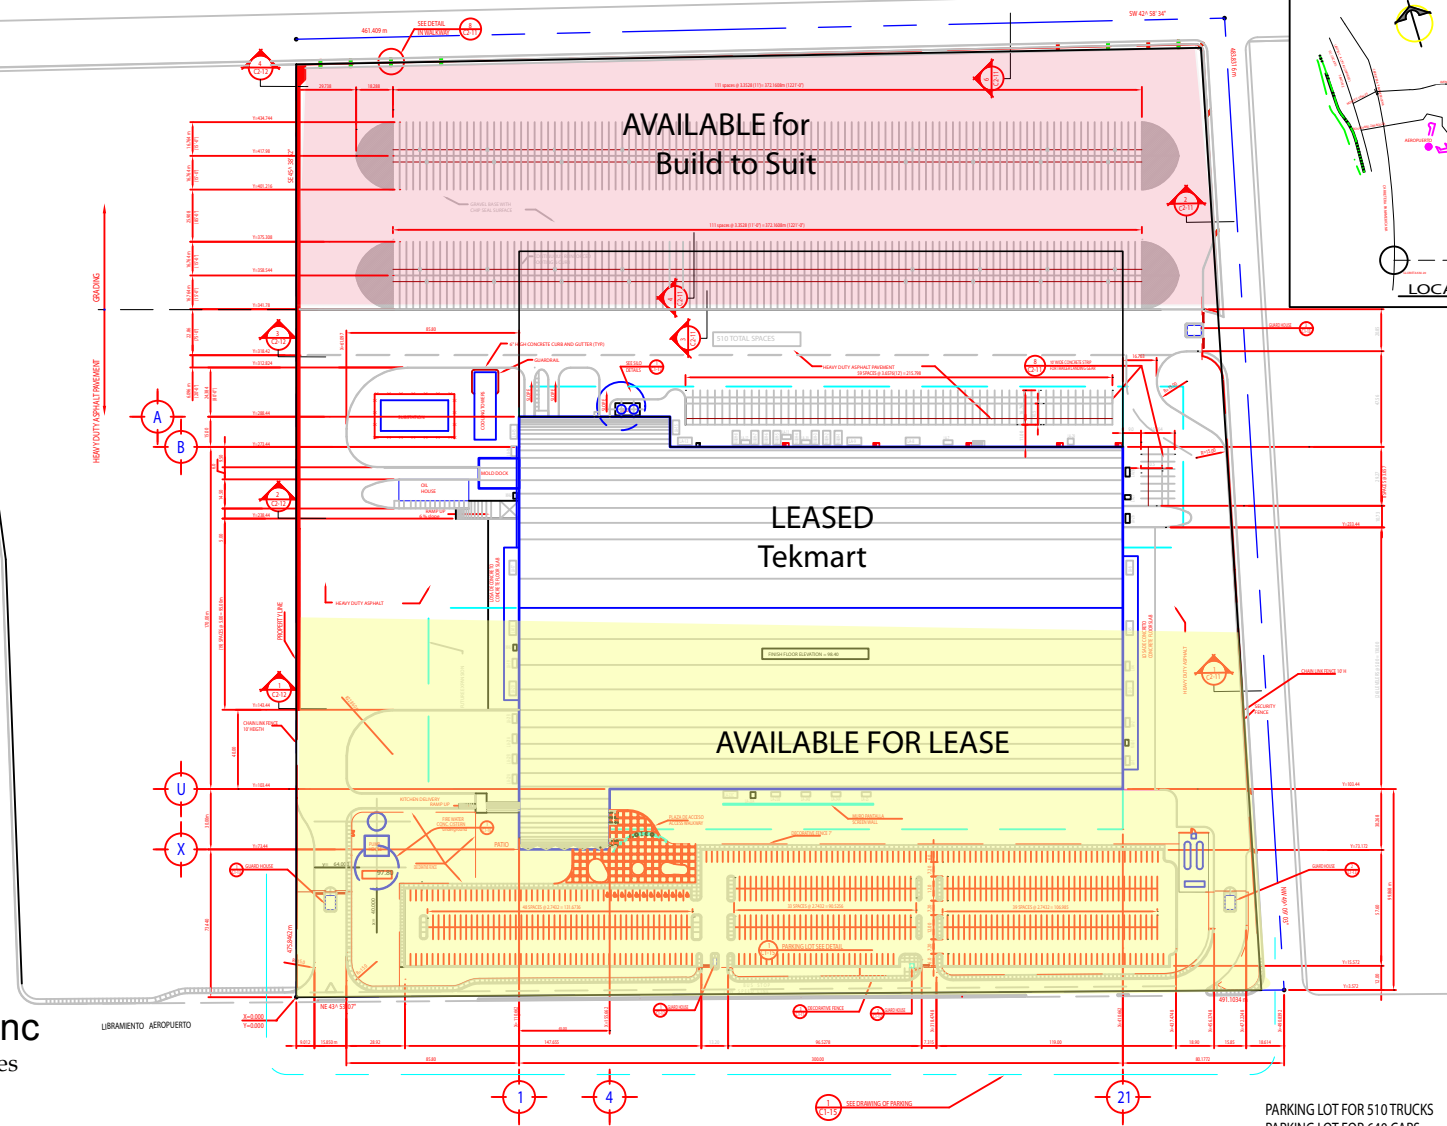


632,000 SF Building on 56 Acres
 300,000 SF Available for Lease
 150,000 + SF BTS Available

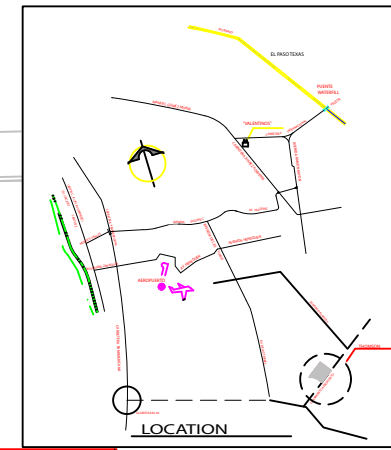

Maquila Properties, Inc
 Baja California Real Estate Services
 Since 1988

PLANTA DE CONJUNTO
 SITE PLAN
 SCALE 1"=125'

PARKING LOT FOR 510 TRUCKS
 PARKING LOT FOR 640 CARS
 LAND AREA = 56.42 ACRES

JP de Kervor
 cel +1(858)220-0640
 jp@maquilaproperties.com

www.maquilaproperties.com
 +1(858)551.8000